


Plan 3: Area A, Houses 15 and 17 New Street. Underfloor Deposit Phase

House 21
House 19
House 17
House 15


Joins Plan 2

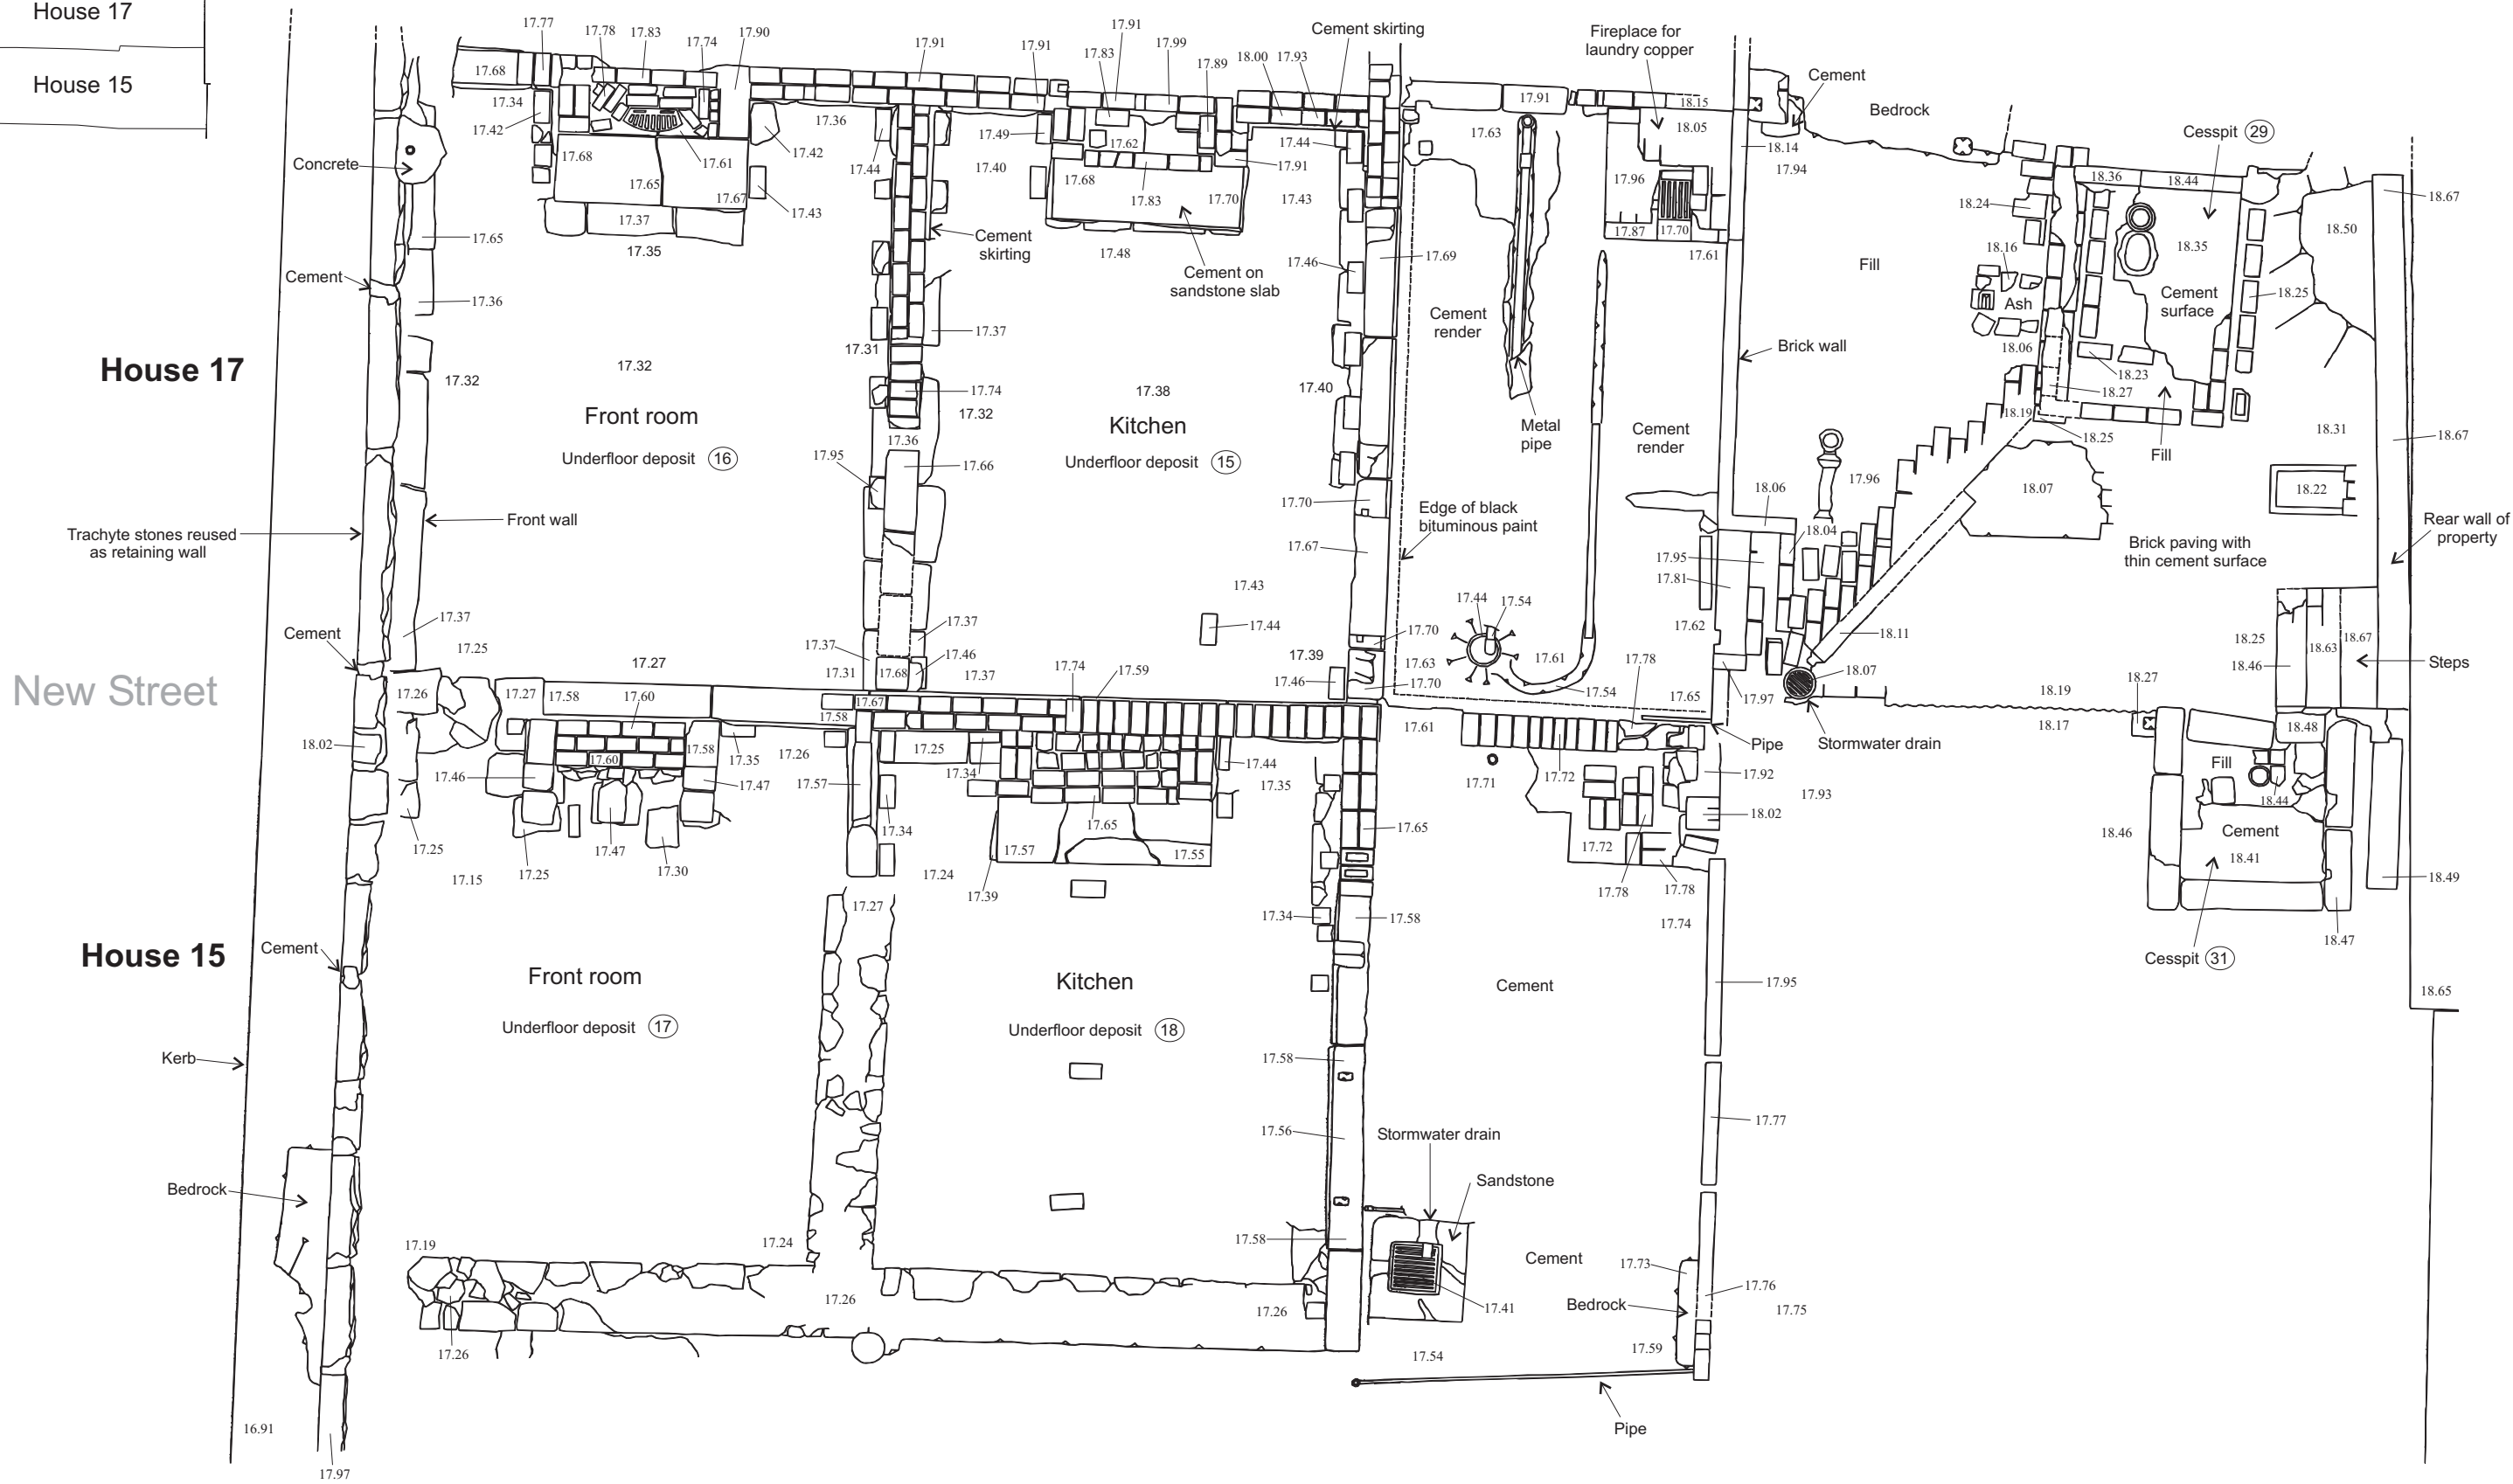

New Street

House 17

House 15

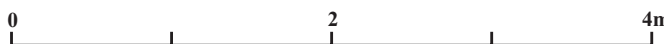

Casey & Lowe
CSR Site, Pyrmont