

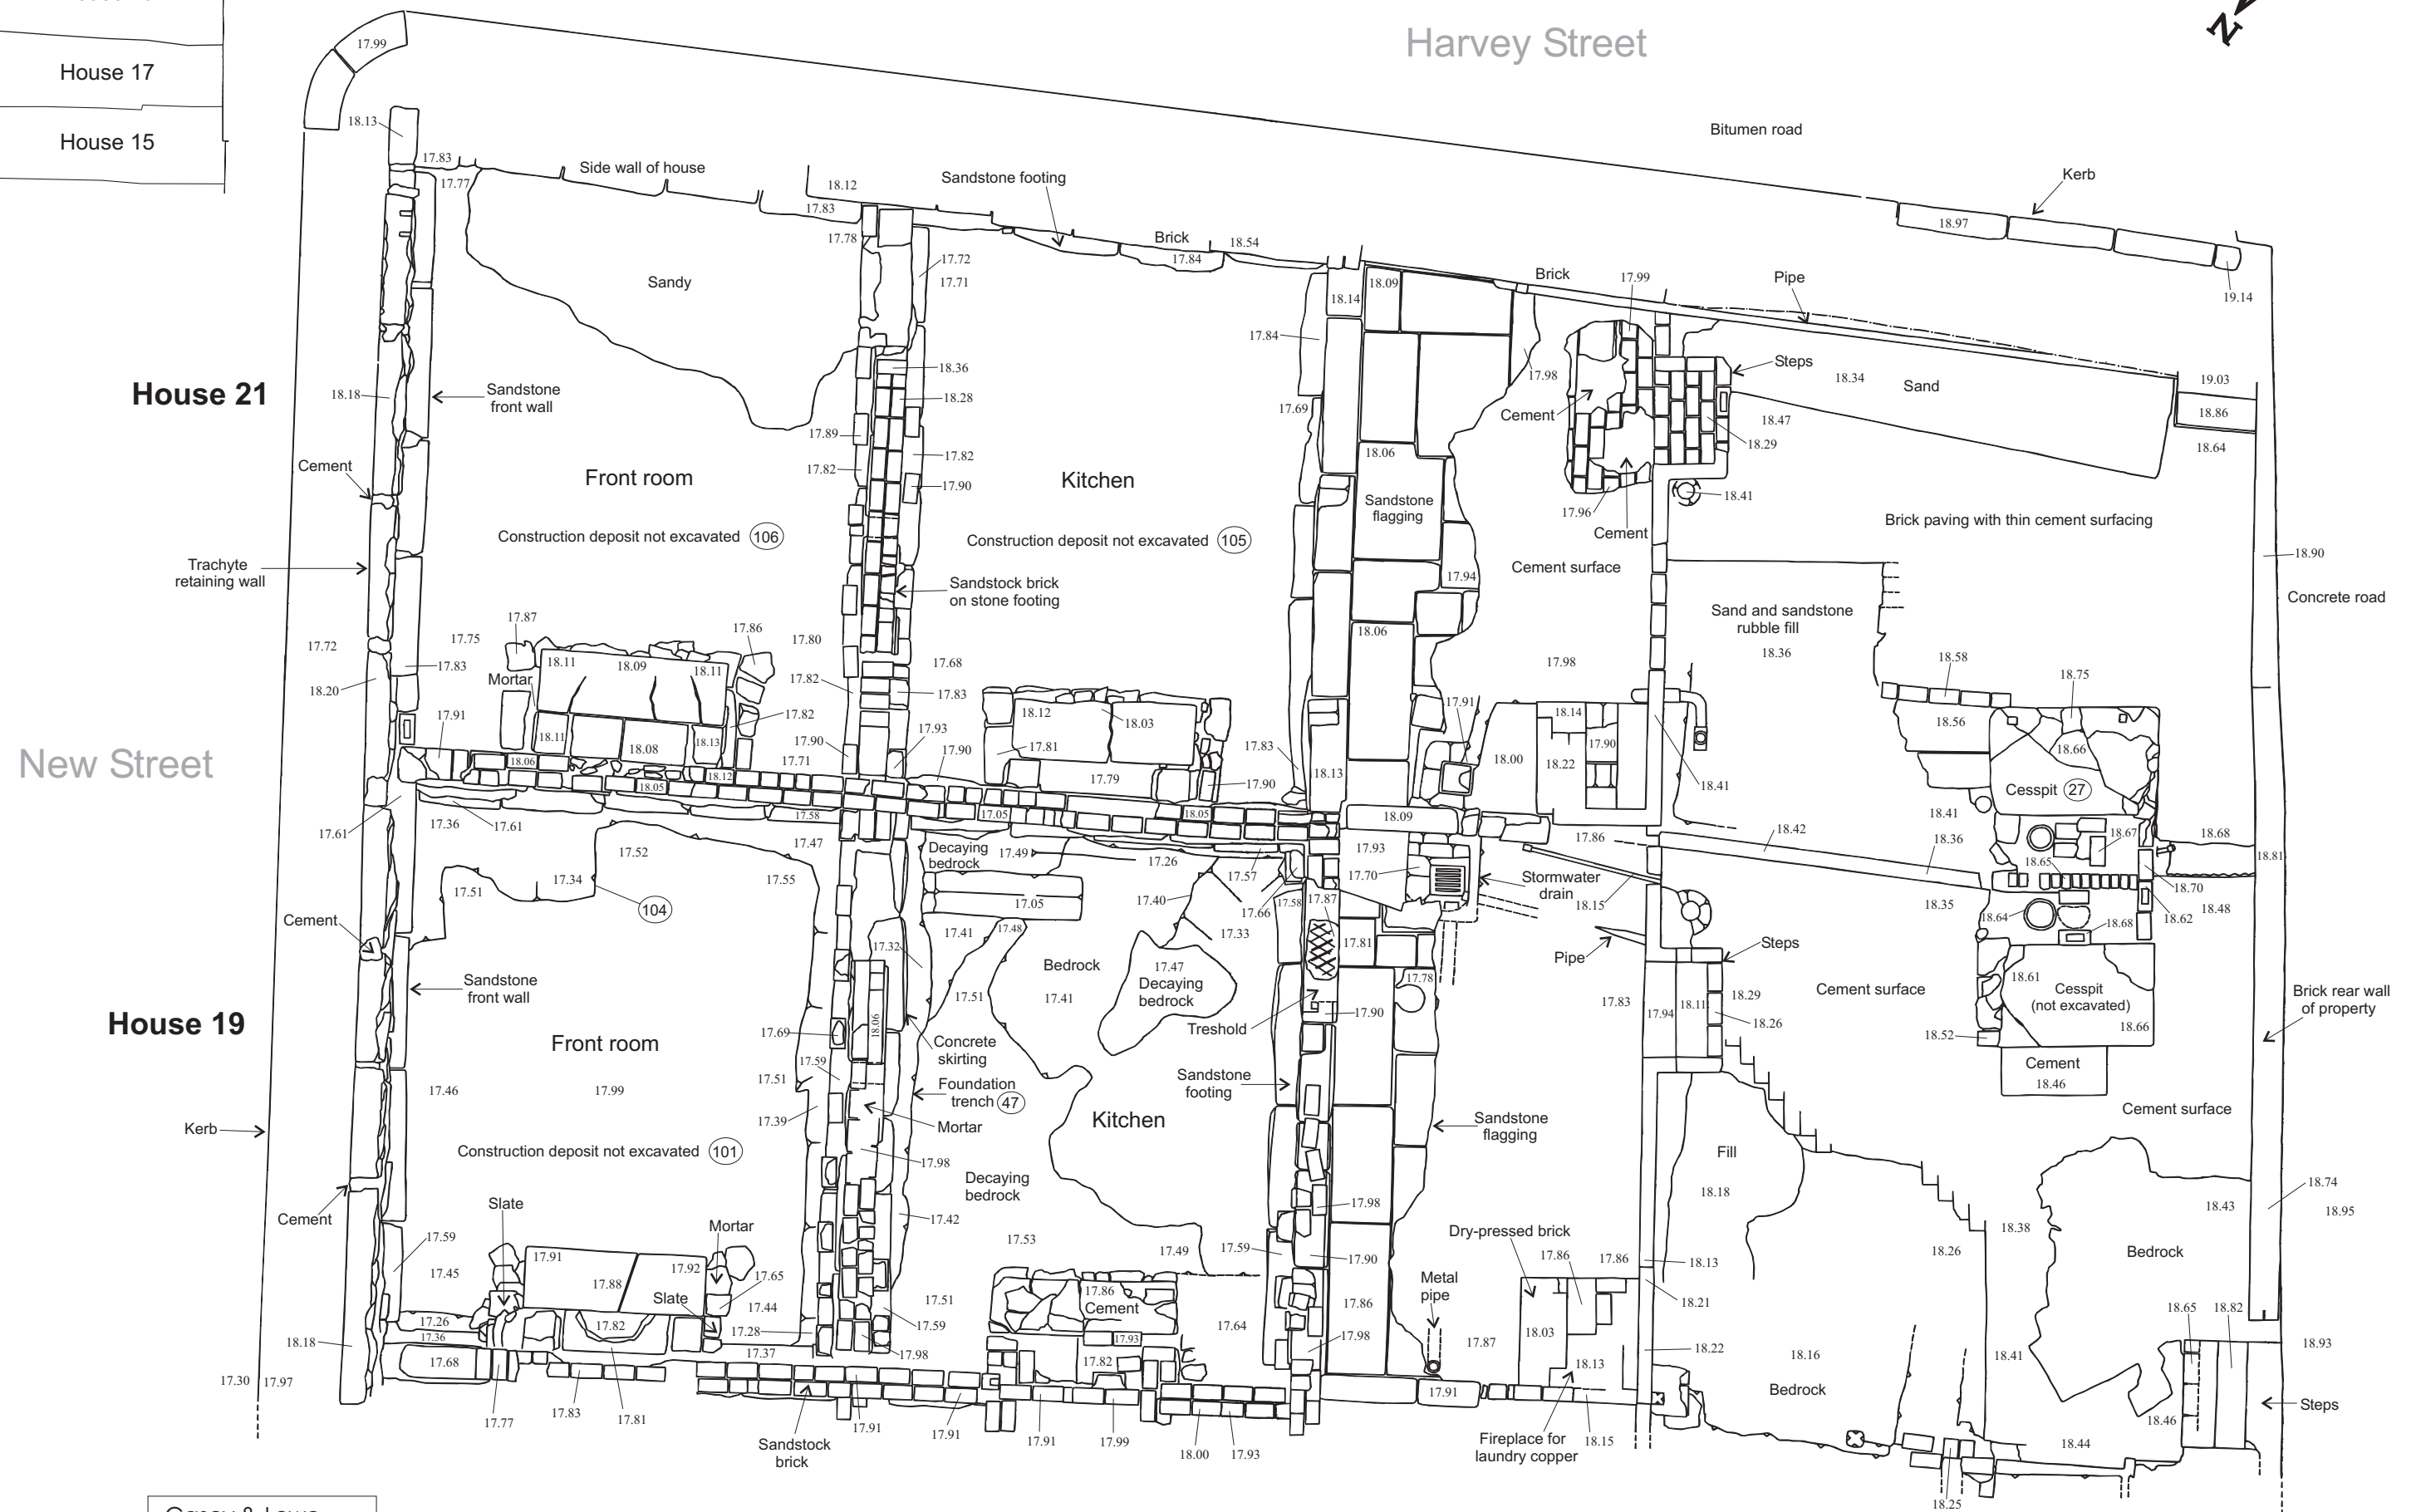


# Plan 4: Area A, Houses 19 and 21 New Street. Construction Phase

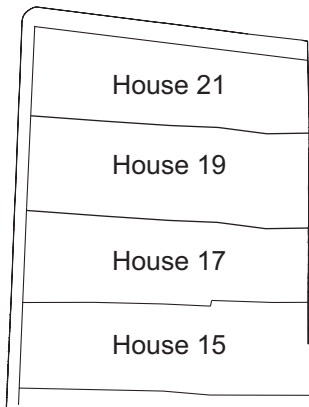

Casey & Lowe  
CSR Site, Pyrmont

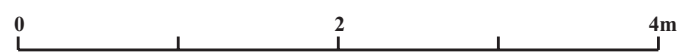

Joins Plan 5