


Plan 8: Area B, House 2 New Street

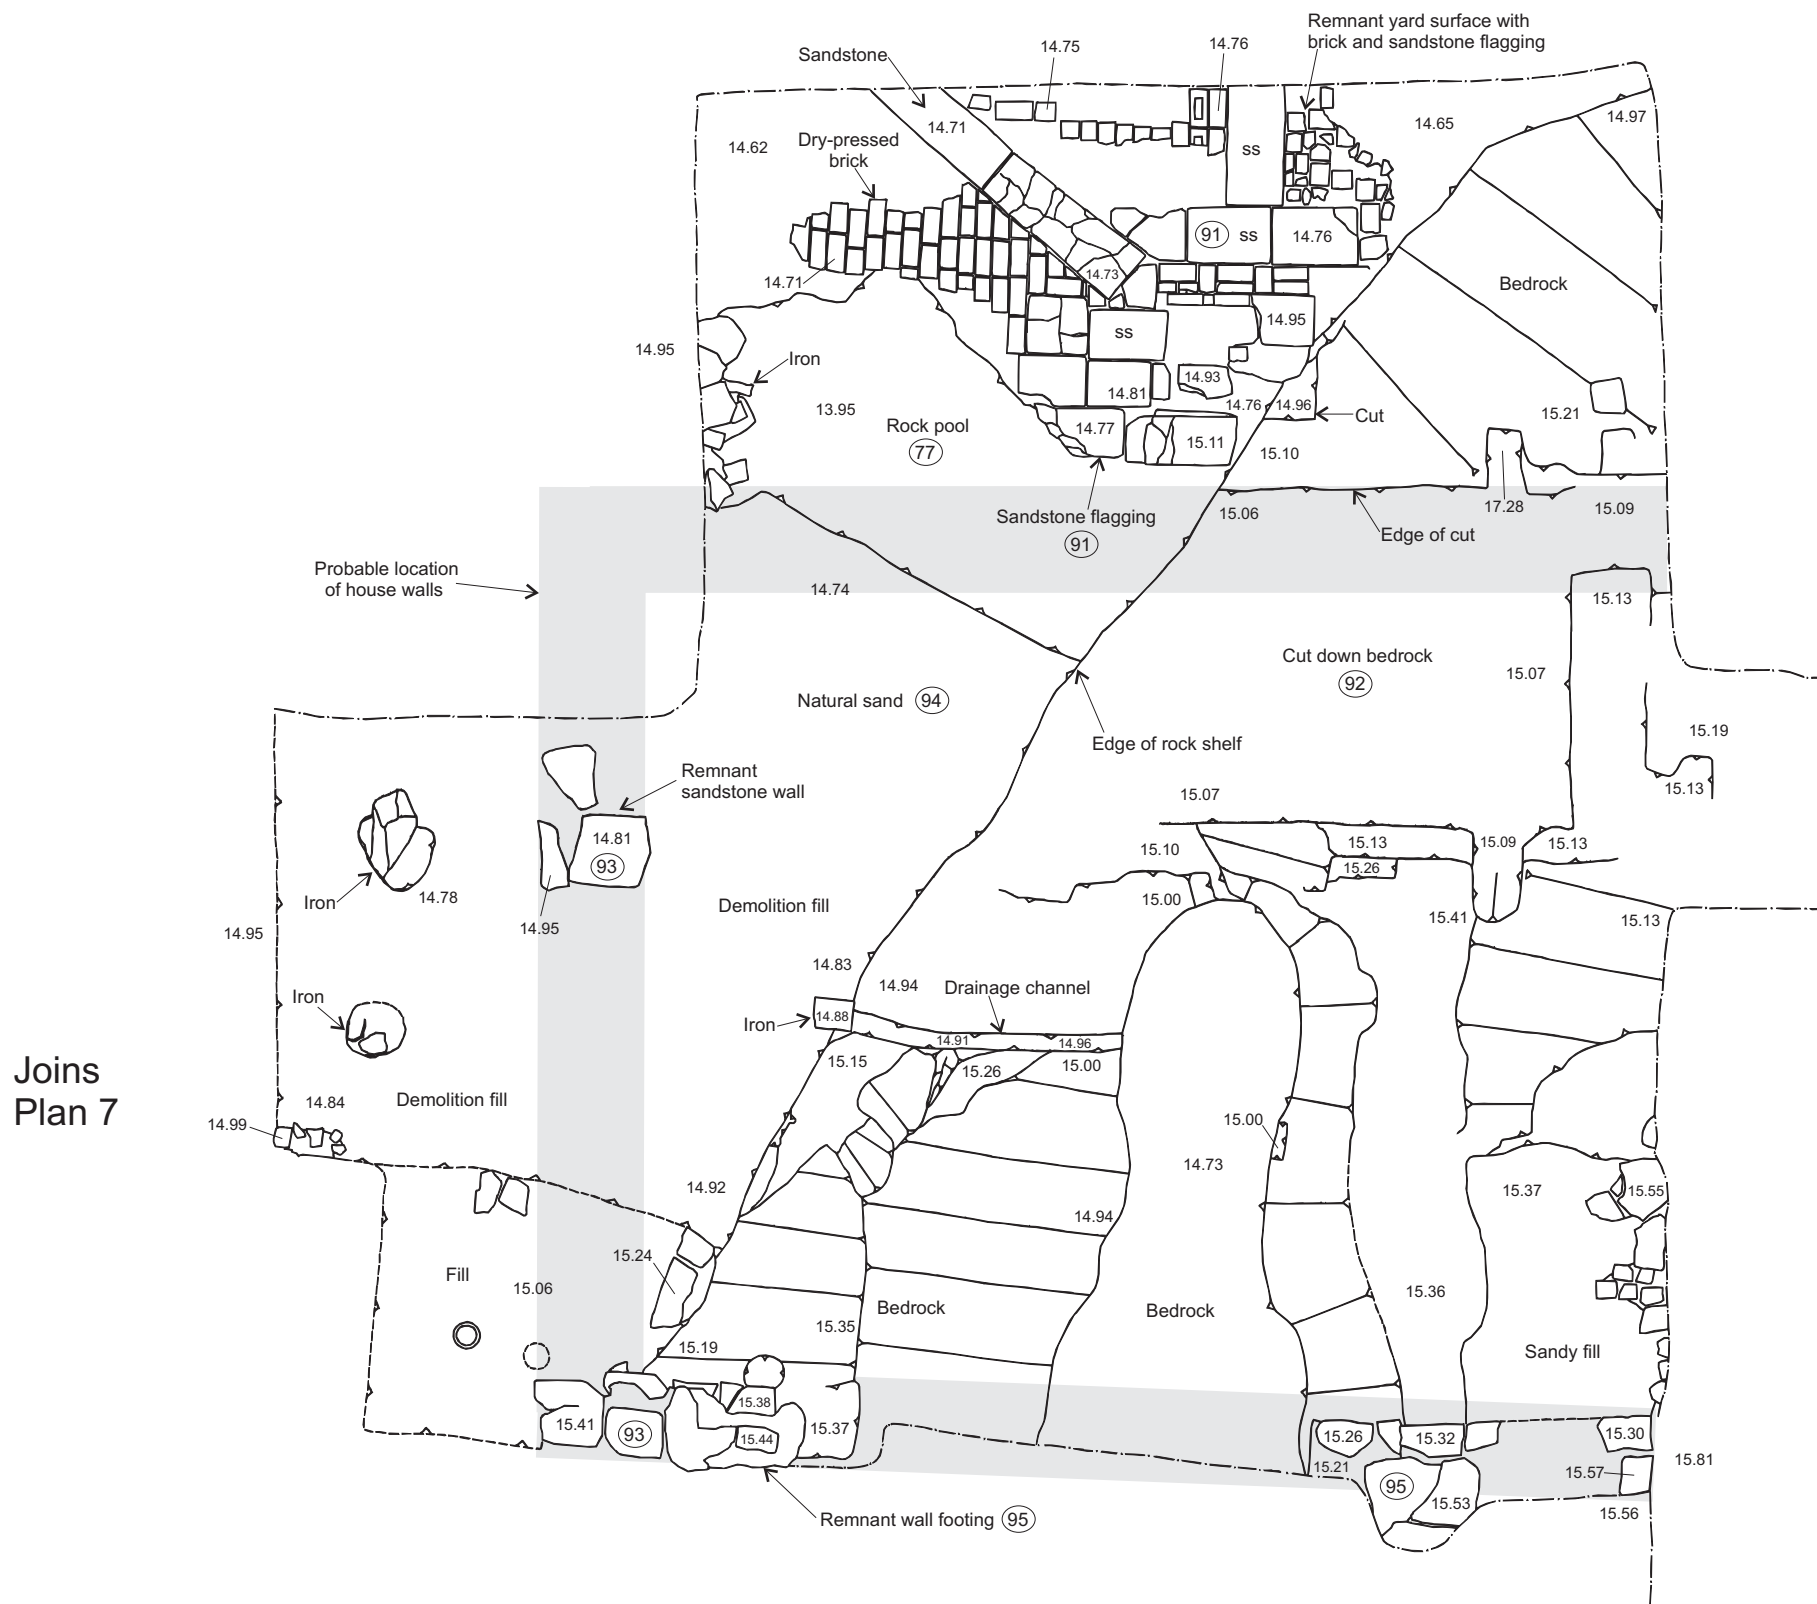

Joins
Plan 7

